


1 SECOND FLOOR PLAN
Scale: 1/8" = 1'-0"

2nd Floor Plan = 959 sq. ft.

TOTAL = 1,994 sq.ft.
KALAMALKA - 3 BEDROOM
(POSSIBILITY OF 4TH BEDROOM)

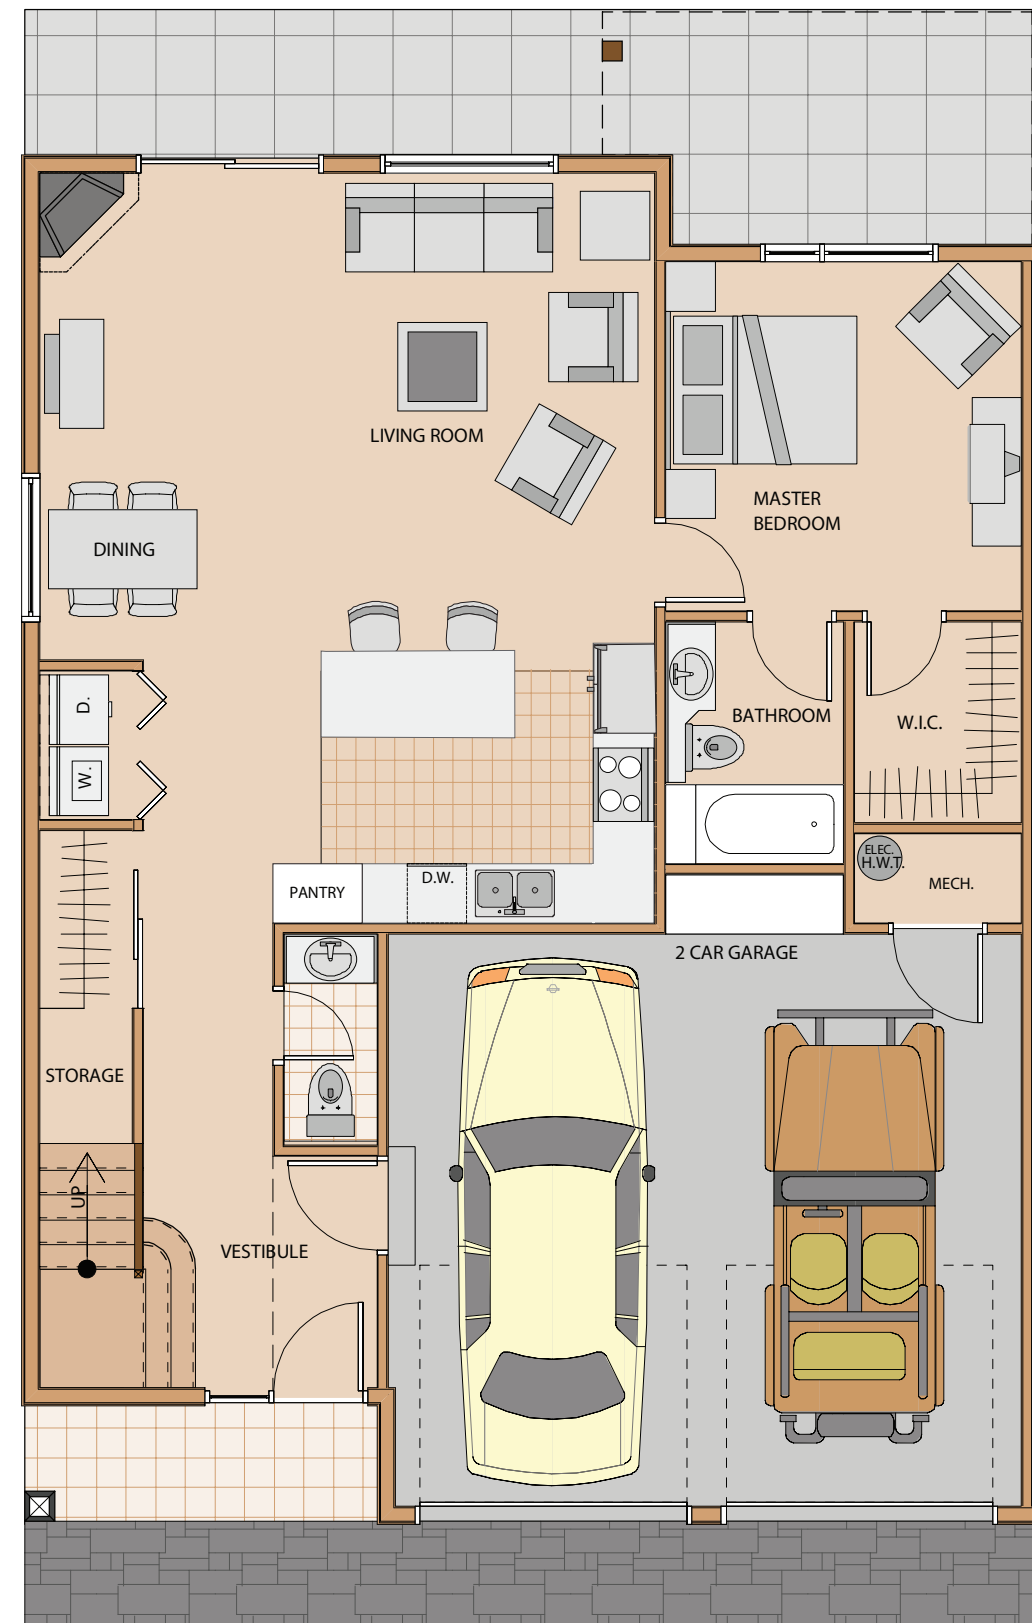

2 MAIN FLOOR PLAN
Scale: 1/8" = 1'-0"

Main Floor Plan = 1,035.5 sq. ft.
Garage Floor Area = 448.8 sq.ft.